




Level 0 FFL (P)
1 : 100

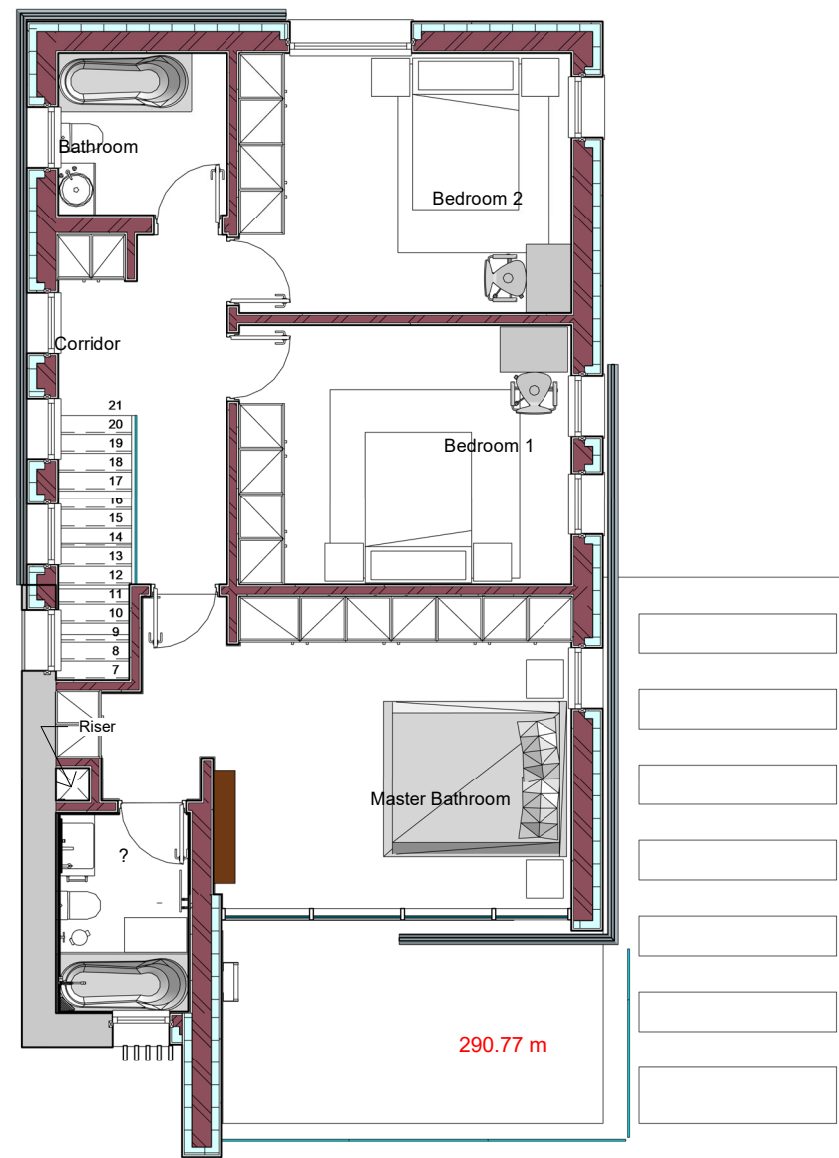


Level 1 FFL (P)
1 : 100

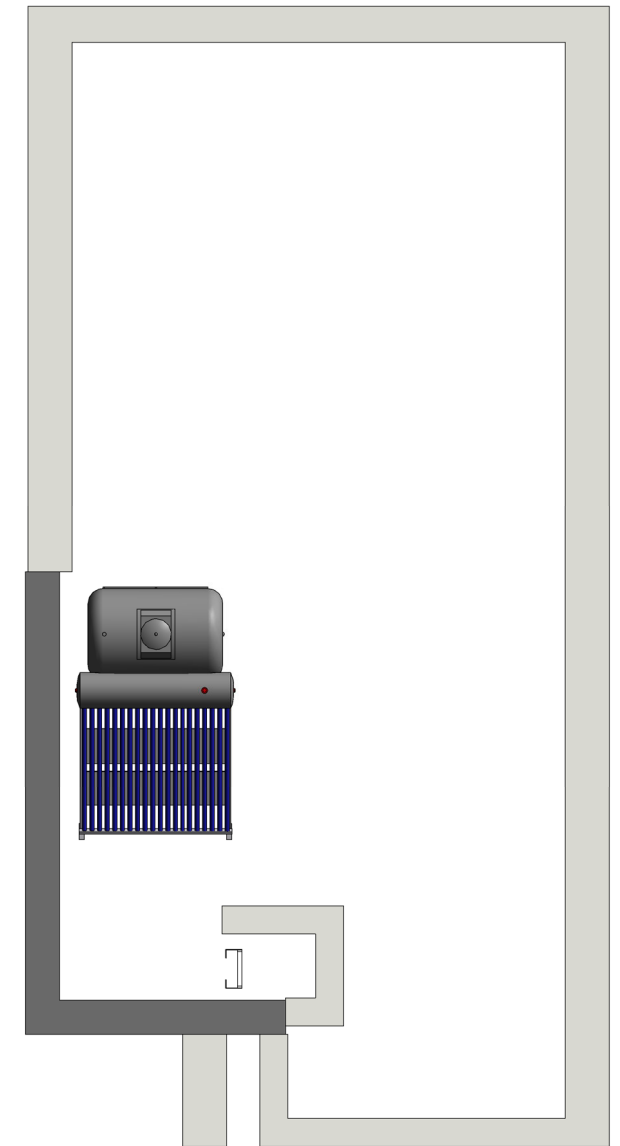


Roof Level (P)
1 : 100

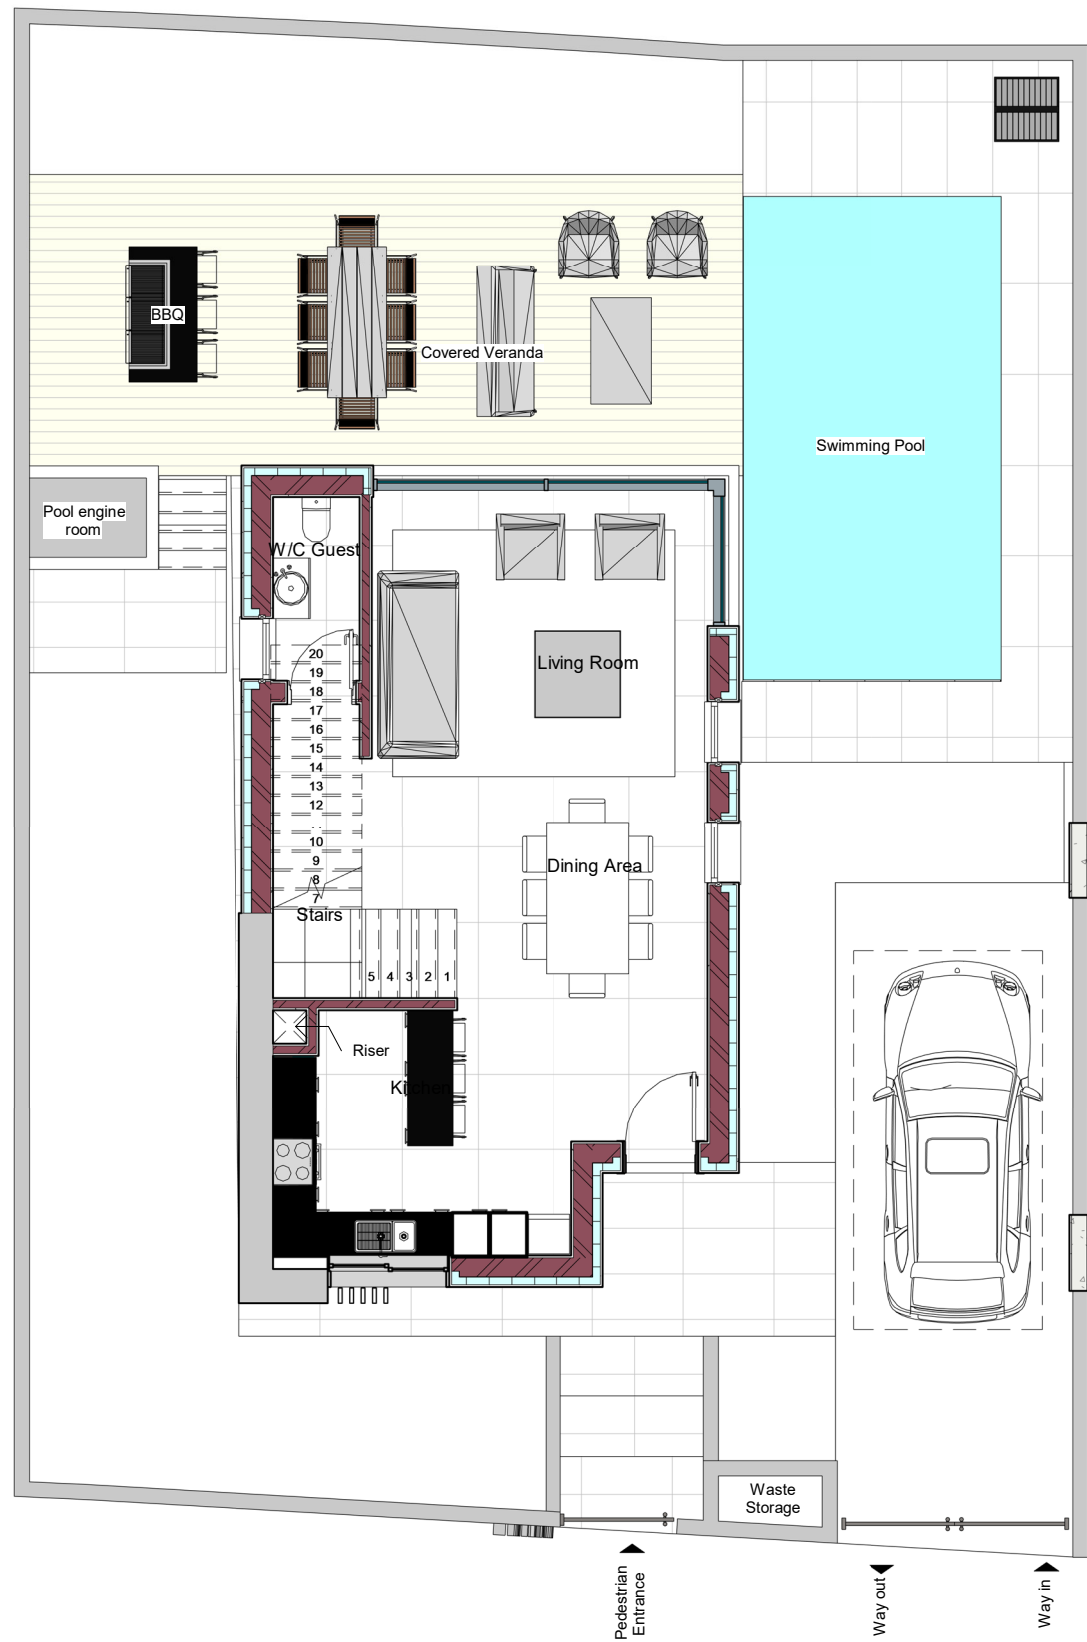


Level 0 FFL (P)
1 : 100

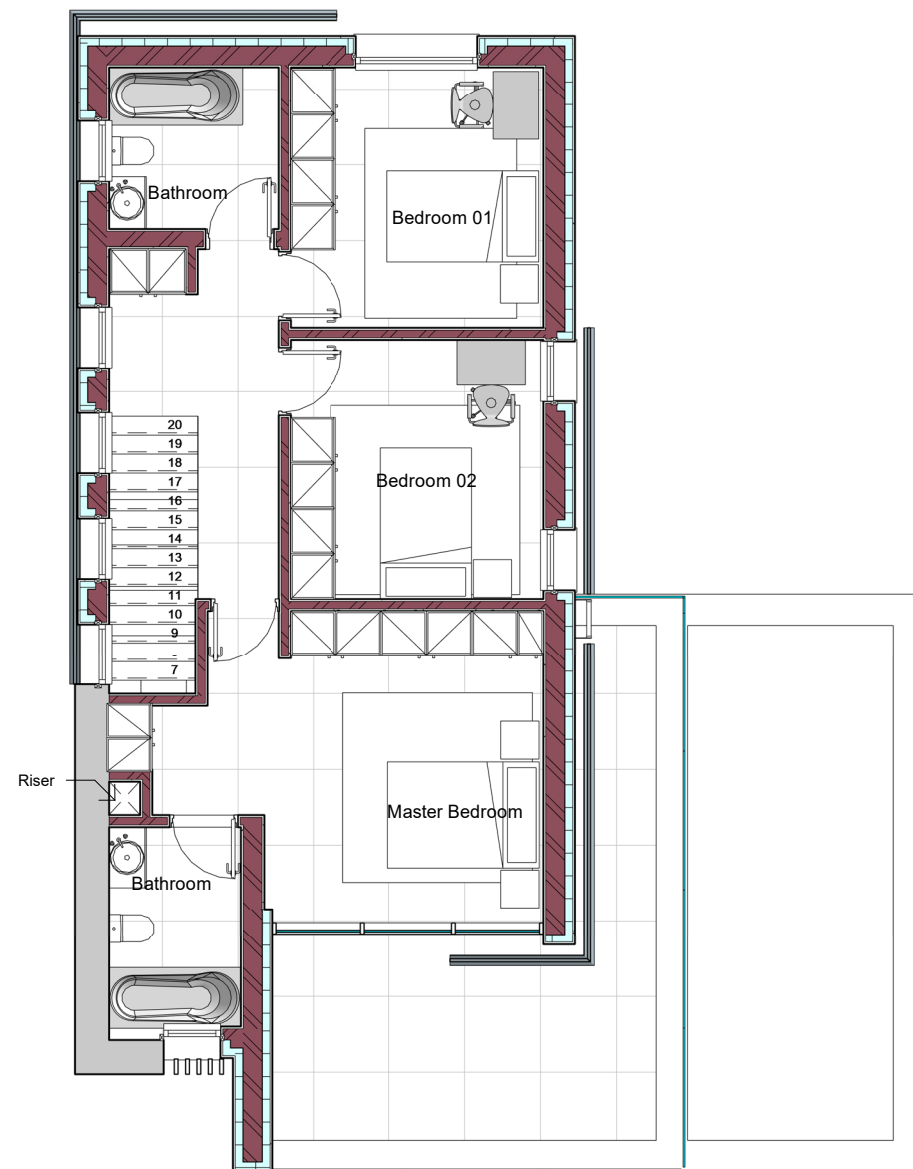


Level 1 FFL (P)
1 : 100

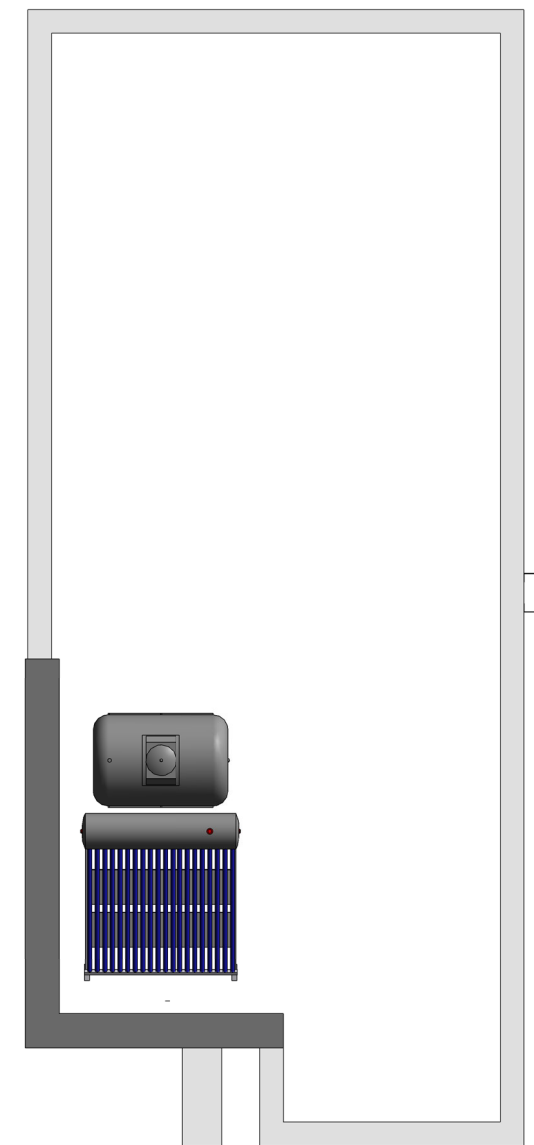


Roof Level (P)
1 : 100

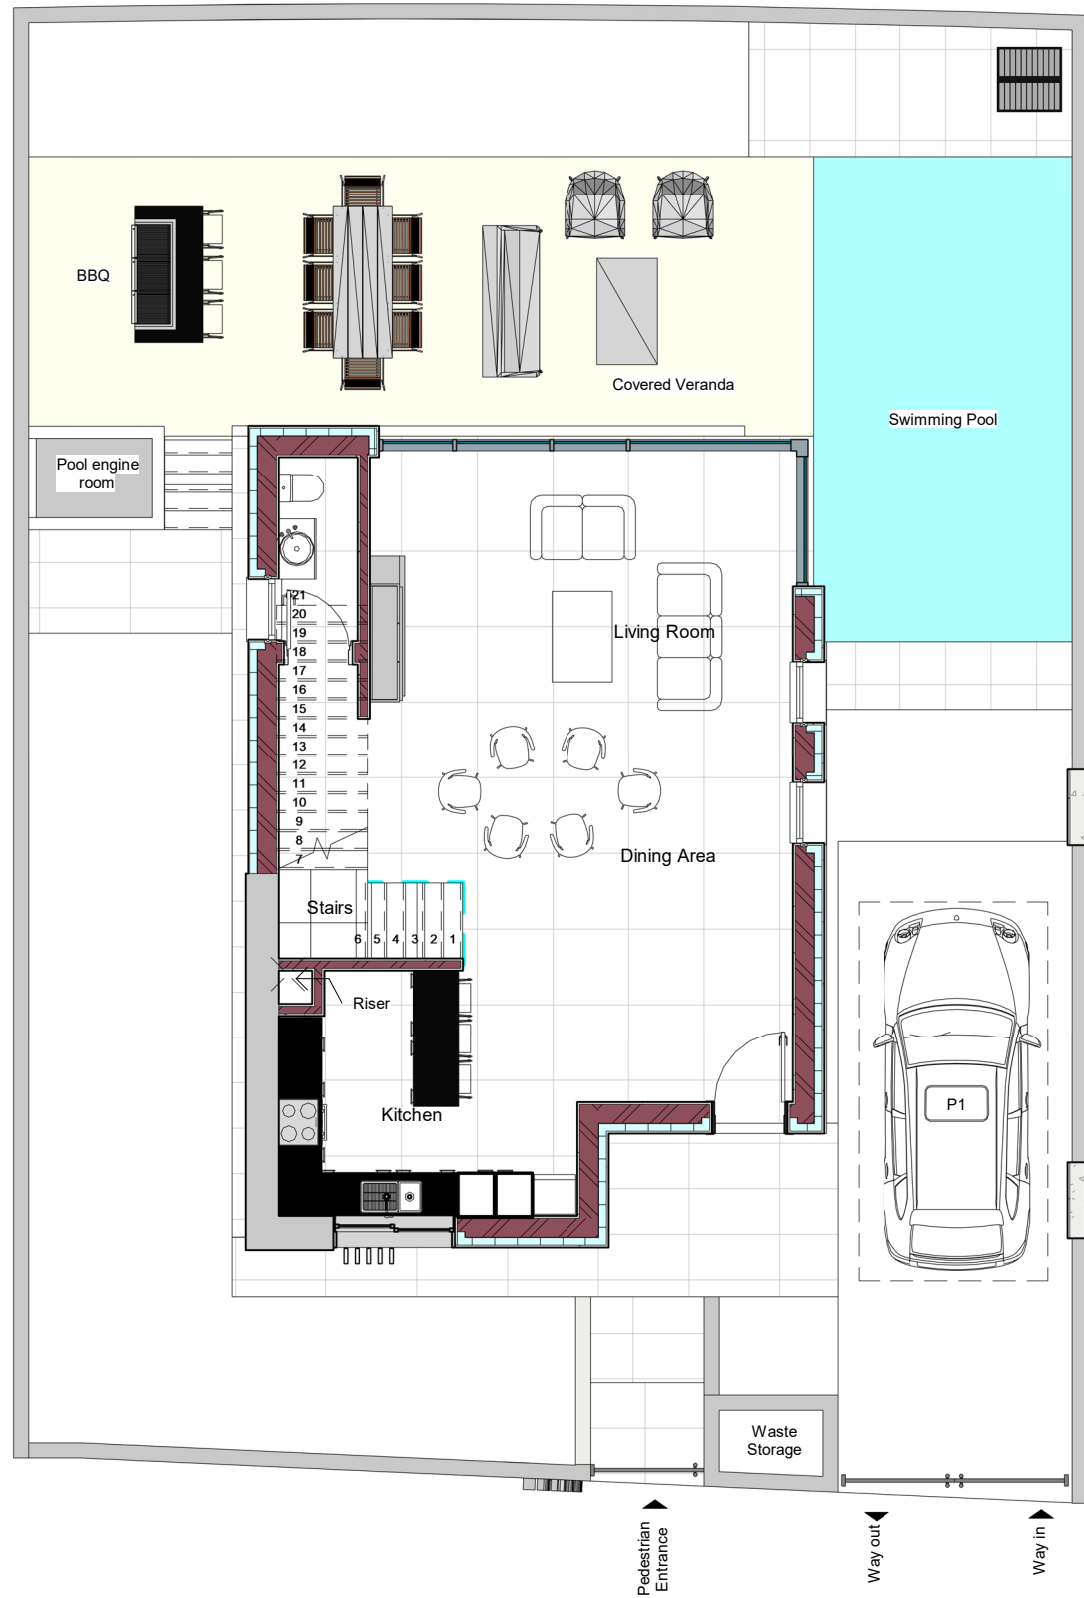

Level 0 FFL (P)
1 : 100

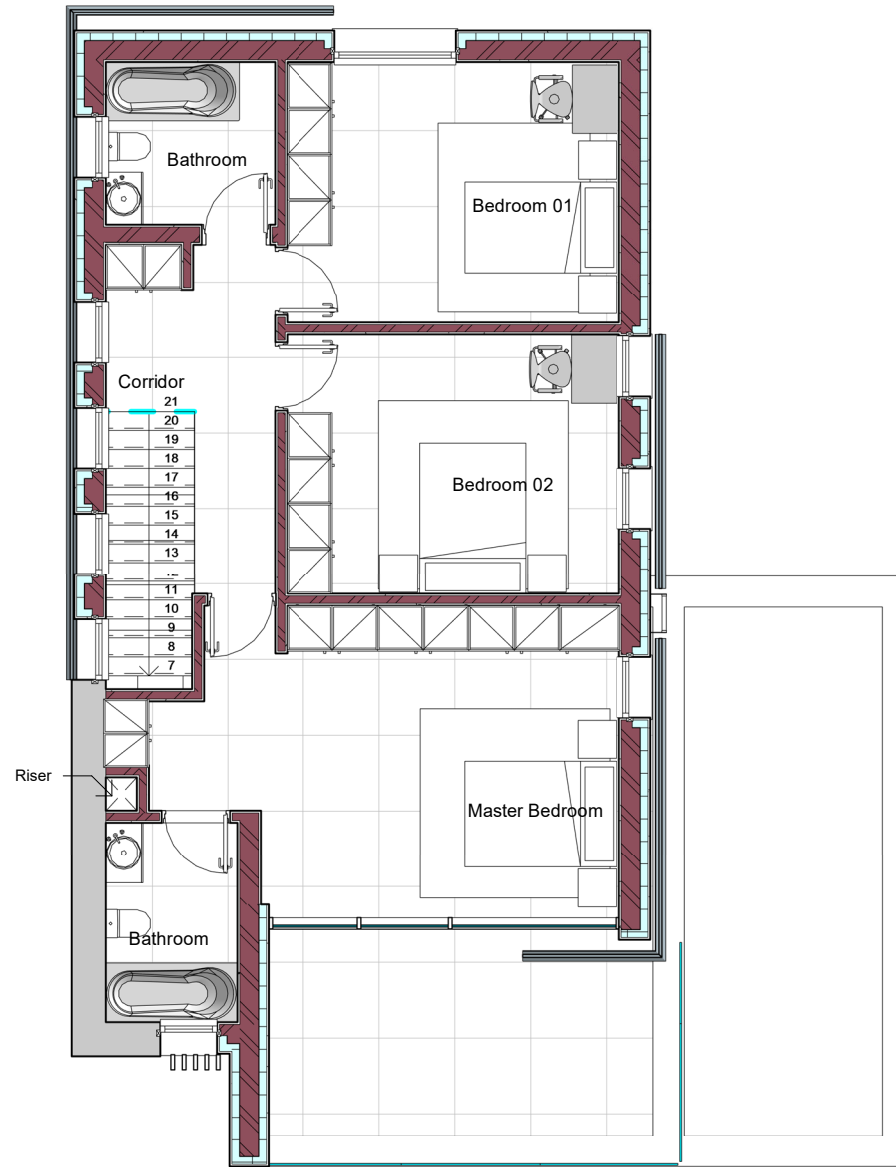

Level 1 FFL (P)
1 : 100

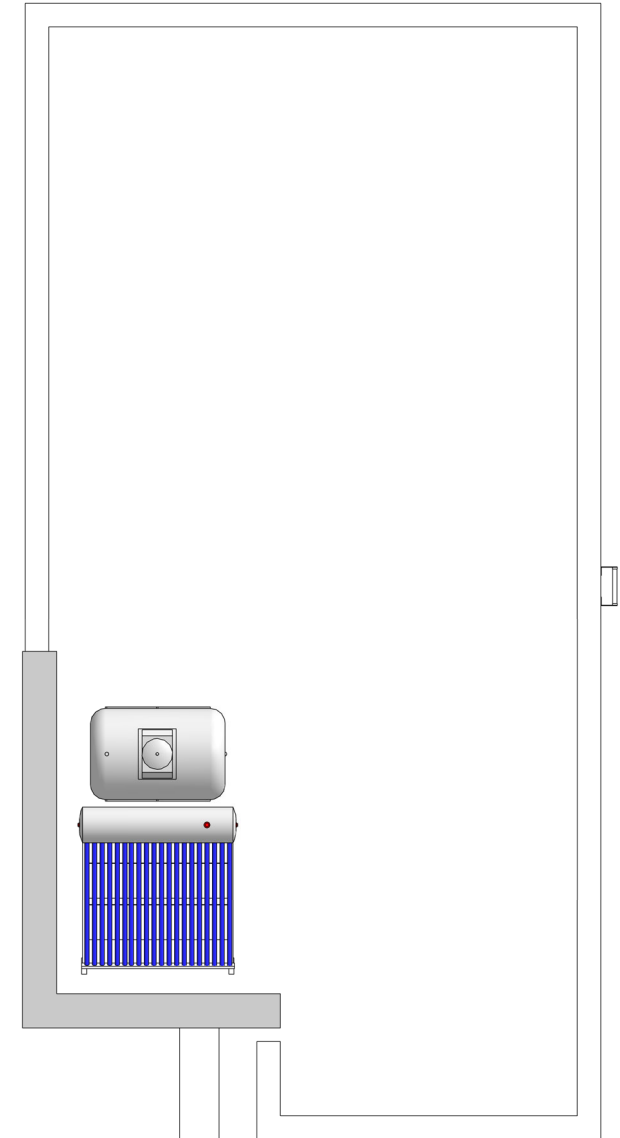

Roof Level (P)
1 : 100